
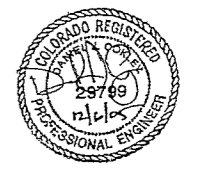
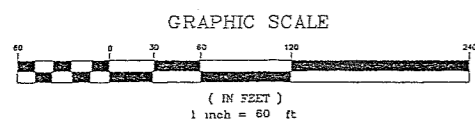


ALL DISTURBED AREAS TO REVEGETATED AS PER PITKIN COUNTY ROAD STANDARDS

TYPICAL DRIVEWAY SECTION
 NOT TO SCALE

APPROXIMATE EARTHWORK QUANTITIES—COMPLETE IN PLACE

1150 CUBIC YARDS CUT
660 CUBIC YARDS FILL
490 CUBIC YARDS NET CUT

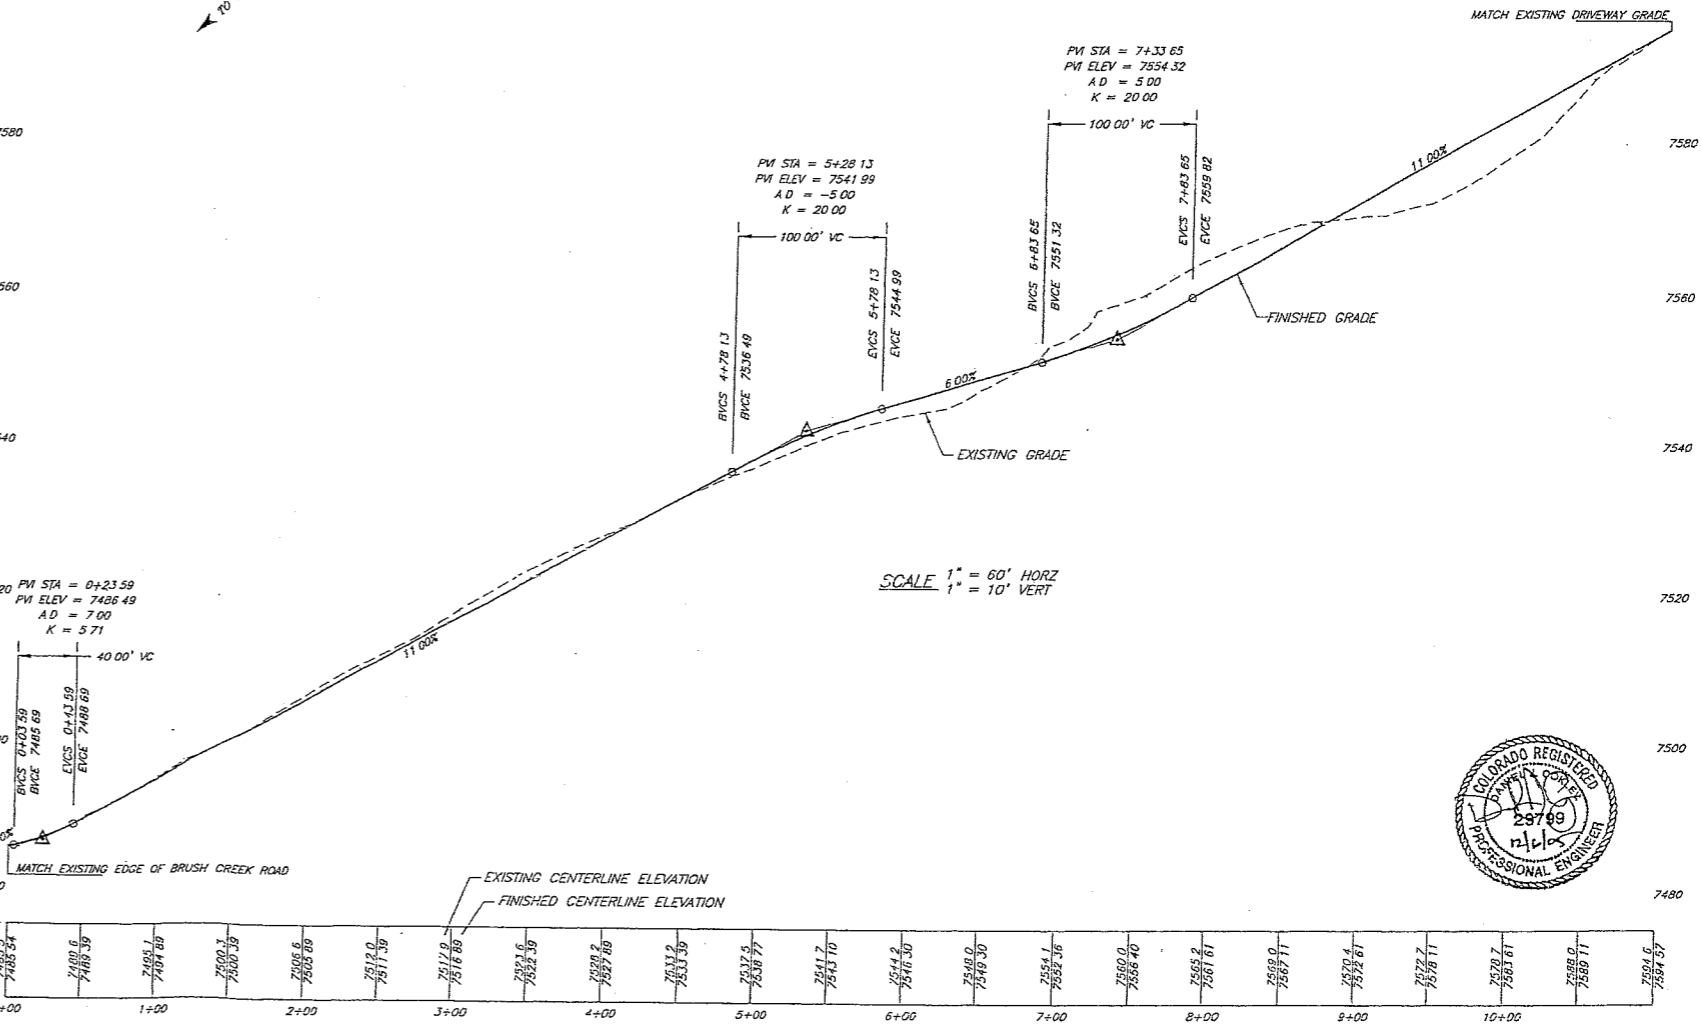

2001/2005-05/Unperf. 1.1 Drive Imp. Standard. The 05 Dec 2005 10:48am Printed. The 06 Dec 2005 10:48am dcaahy

SCHMUESER GORDON MEYER
 118 W 6TH STREET, SUITE 200
 GLENWOOD SPRINGS, COLORADO 81601
 (970) 945-1004 FAX (970) 945-5948
 ASPEN, COLORADO (970) 925-6727

PIONEER SPRINGS LOT 1

NUM-BER	REVISION	DATE	BY

DROSTE DRIVEWAY
 PLAN & PROFILE

Job No 2005-385 001
 Drawn by JK
 Date 11-30-05

